


BRANSHOLME HEALTH CENTRE
Fire Evacuation Sweep Plan

KEY:

- Hull City Council
Front of House Team
- CHCP Urgent Care Team

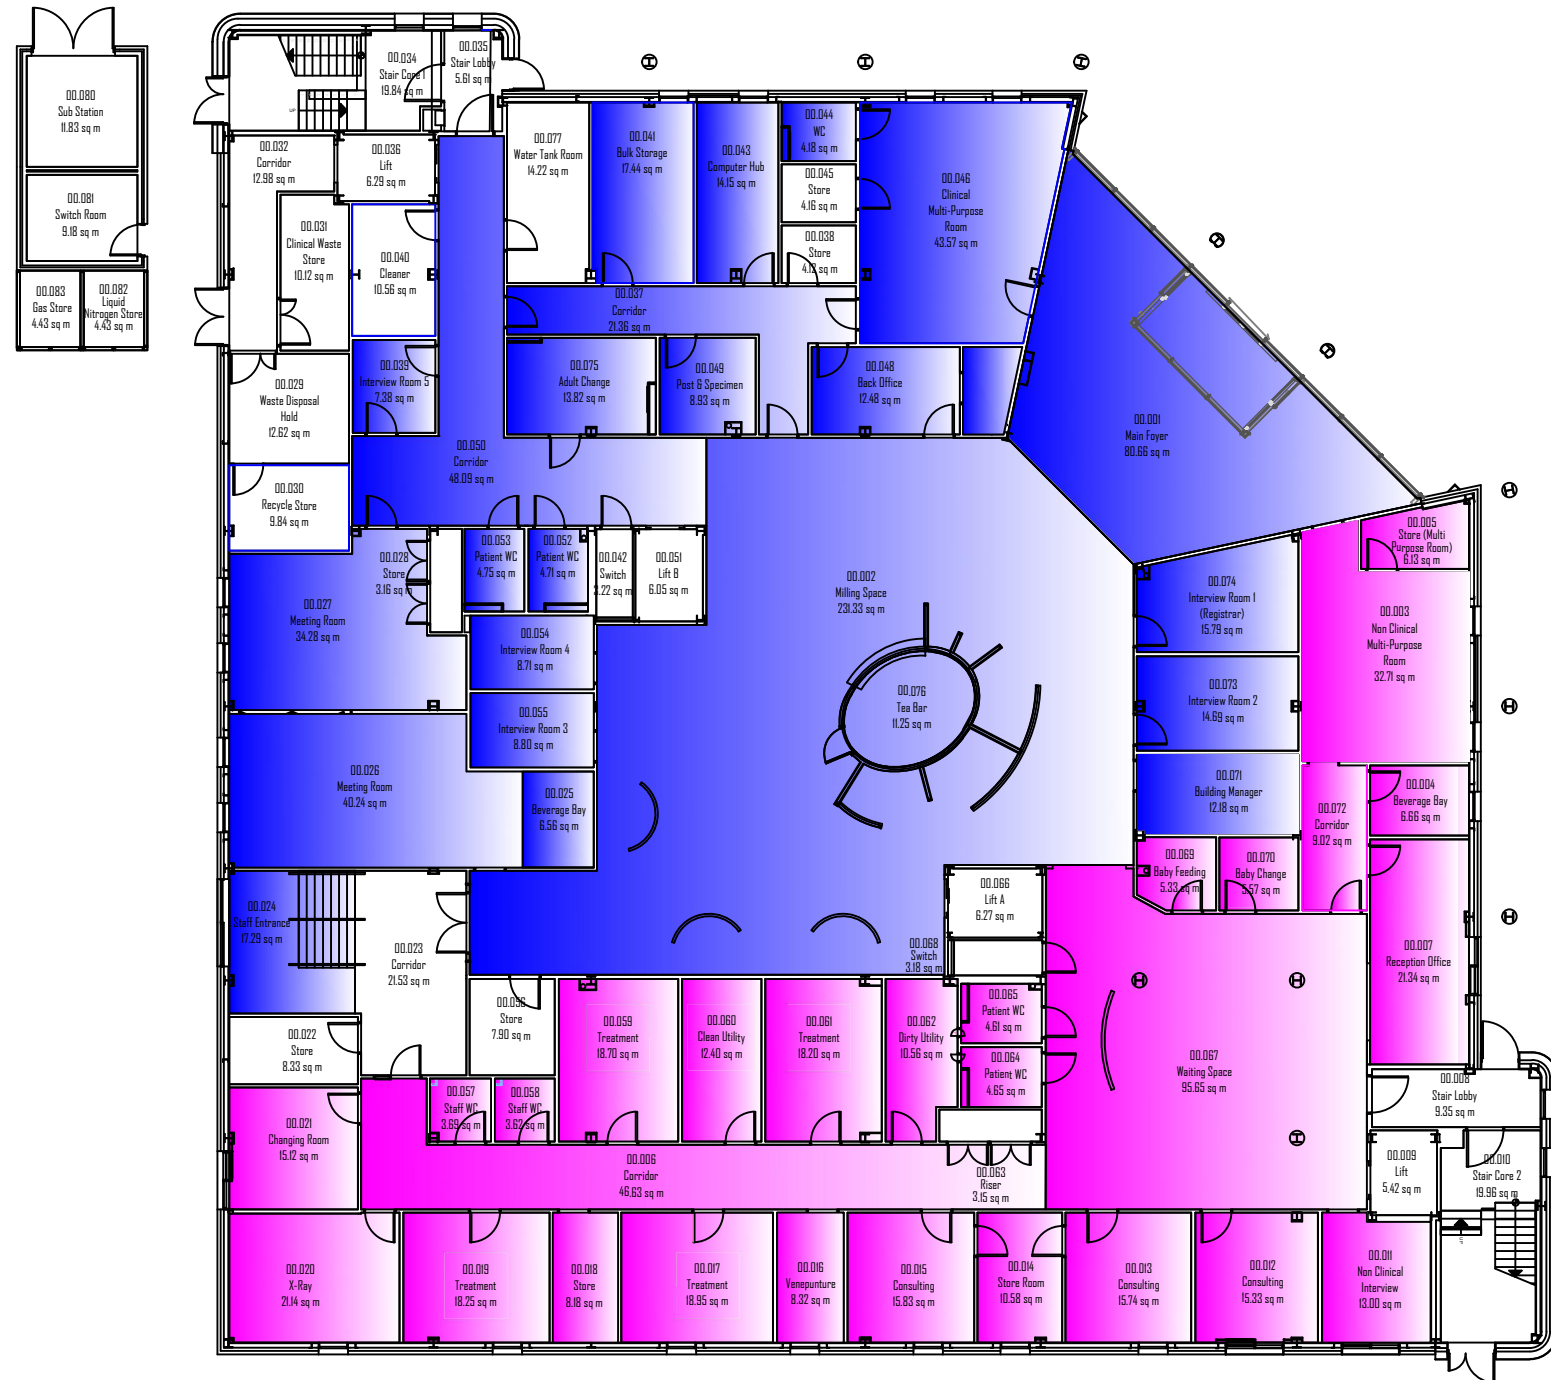

This drawing is the copyright of Citycare. Neither the whole nor any part may be copied or published in any way without written consent. All dimensions must be checked on site and not scaled from this drawing.

Rev	Date	Revision	By	Appd
B	28/11/16	Key change and hatching	RS	
A	21/01/16	ROOM CHANGED TO CHCP SOLE DEMISE	CR	

C:\Users\Charlotte\Desktop\Shared Agencies\citycare.jpg

Albion Mills
 Albion Lane
 Willerby
 HU10 6DN

Site
Bransholme Health Centre
 Goodhart Road
 Hull
 HU7 4DW

Building
 Bransholme Health Centre
 Drawing Title

Ground Floor

Status
Fire Evacuation Sweep Plan

Project No.	BHC-00	Revision	
Floor	GF		A
Drawn	CSH	Checked	-
		Drafted	-
Scale	Not to Scale	Date	17/05/17